



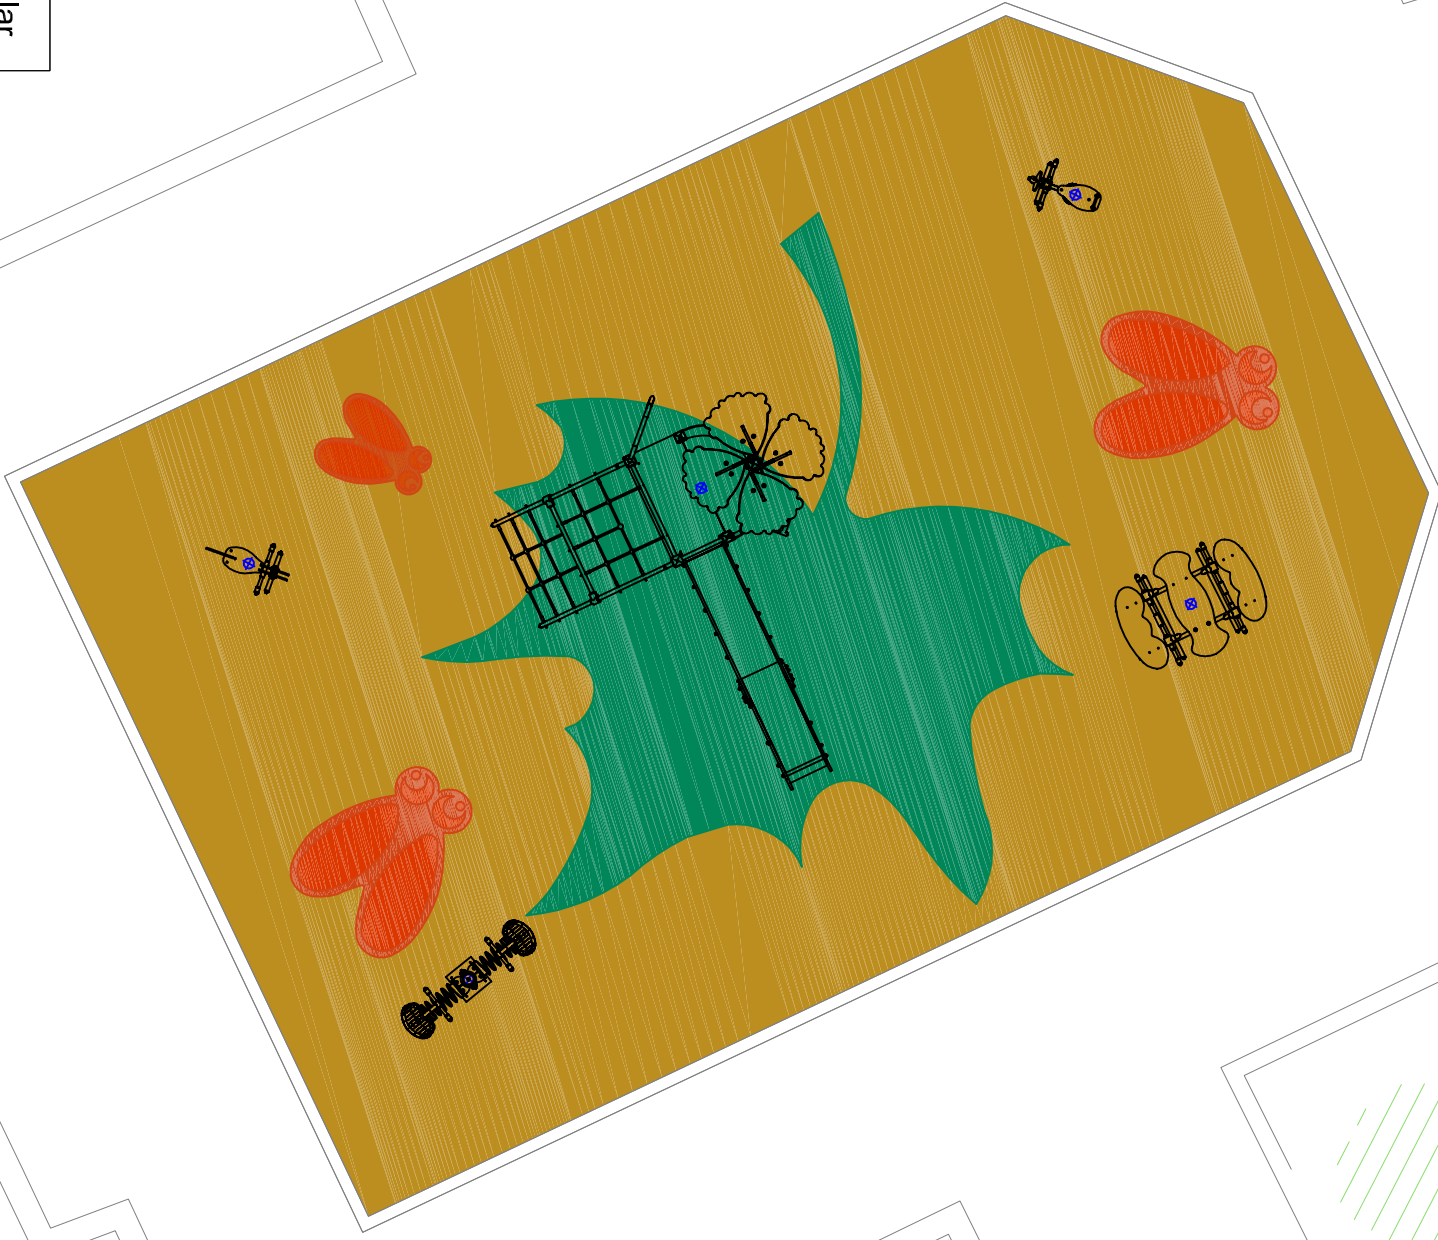


-  Earth yellow SUR1113-902 Flexotop o similar
-  Bright orange SUR1115-902 Flexotop o similar
-  Light green SUR1110-902 Flexotop o similar
-  Post Box red SUR1106-902 Flexotop o similar



02 PROPOSTA SUBSTITUCIÓ PAVIMENT PL. CATALUNYA

Proposta

E: 1:75 desembre 2017